


F - WING

2nd, 4th, 6th, 10th, 12th FLOOR PLAN

ROAD

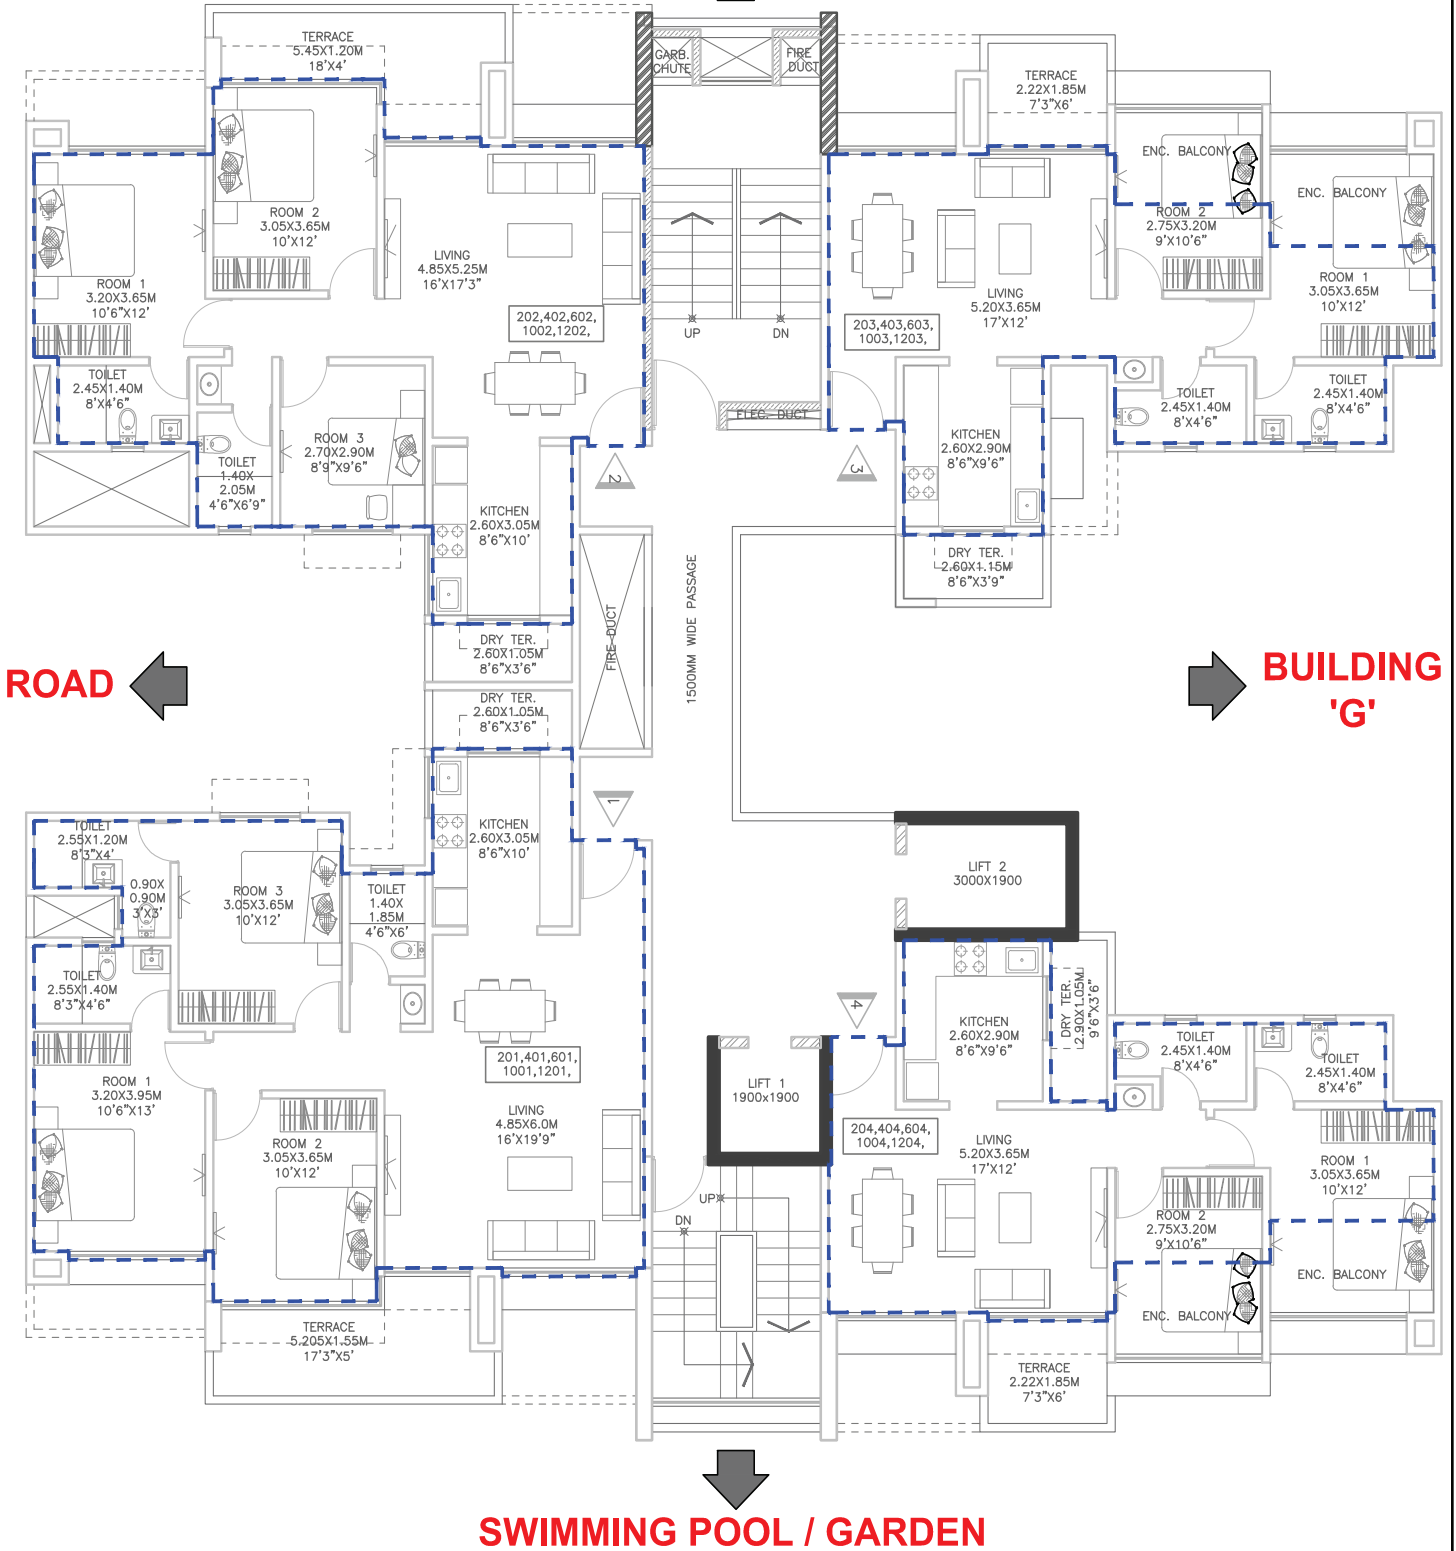

ROAD



BUILDING 'G'



SWIMMING POOL / GARDEN

