


G - WING

2nd, 4th, 6th, 10th, 12th FLOOR PLAN

ROAD

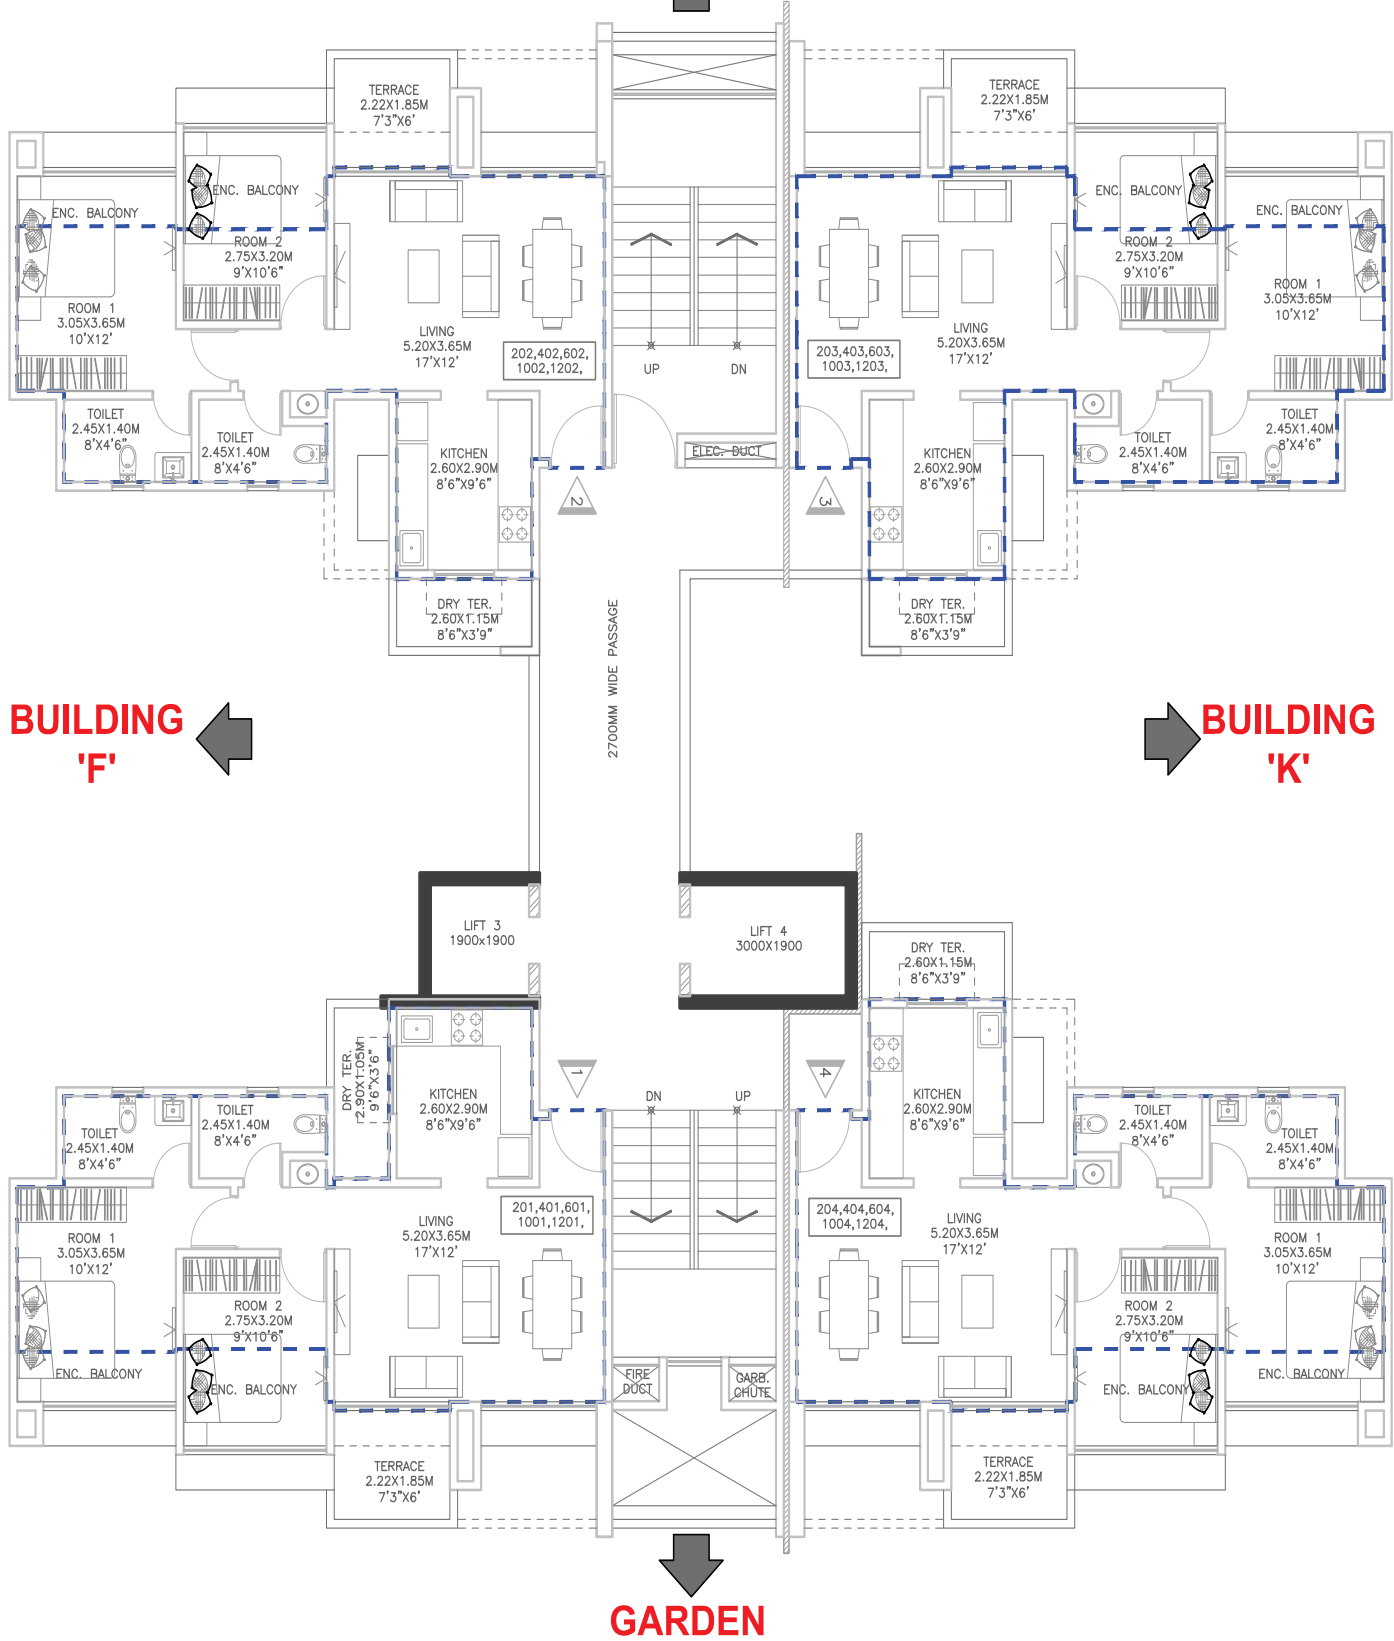

BUILDING
'F'



BUILDING
'K'



GARDEN

